


**NEW JERSEY WATER ENVIRONMENT
MAY 11 - 13, 2010
BALLYS HOTEL & CASINO**

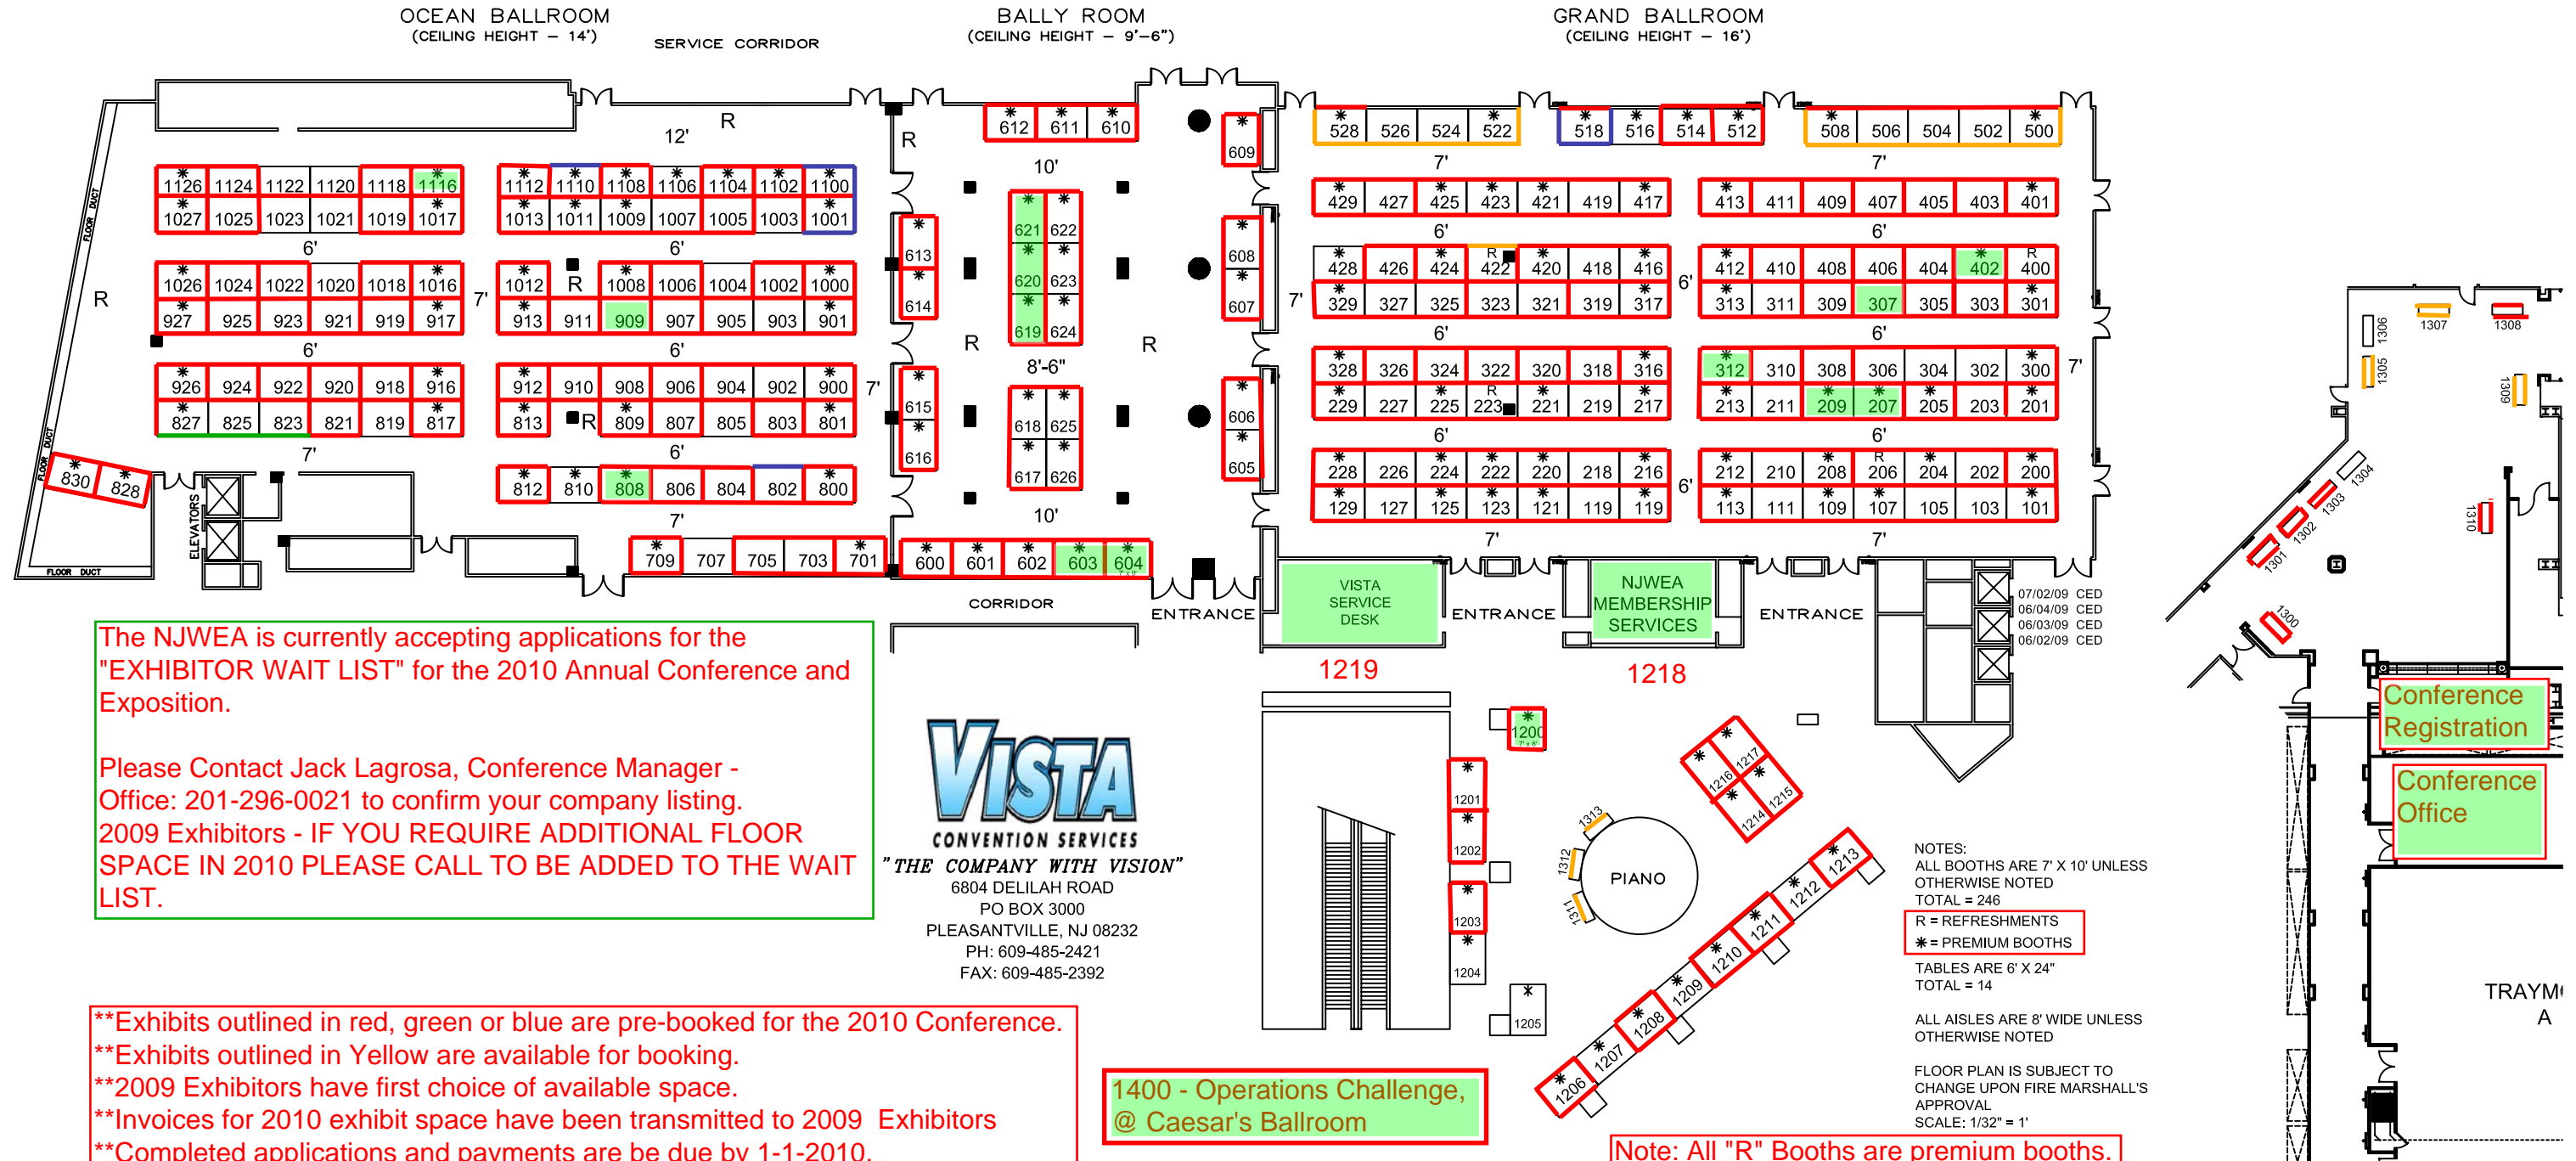

The NJWEA is currently accepting applications for the "EXHIBITOR WAIT LIST" for the 2010 Annual Conference and Exposition.

Please Contact Jack Lagrosa, Conference Manager - Office: 201-296-0021 to confirm your company listing. 2009 Exhibitors - IF YOU REQUIRE ADDITIONAL FLOOR SPACE IN 2010 PLEASE CALL TO BE ADDED TO THE WAIT LIST.

VISTA
CONVENTION SERVICES
"THE COMPANY WITH VISION"
6804 DELILAH ROAD
PO BOX 3000
PLEASANTVILLE, NJ 08232
PH: 609-485-2421
FAX: 609-485-2392

**Exhibits outlined in red, green or blue are pre-booked for the 2010 Conference.
**Exhibits outlined in Yellow are available for booking.
**2009 Exhibitors have first choice of available space.
**Invoices for 2010 exhibit space have been transmitted to 2009 Exhibitors
**Completed applications and payments are be due by 1-1-2010.
STATUS OF EXHIBIT AREA AS OF 9-18-2009

1400 - Operations Challenge,
@ Caesar's Ballroom

Note: All "R" Booths are premium booths.

NOTES:
ALL BOOTHS ARE 7' X 10' UNLESS OTHERWISE NOTED
TOTAL = 246
R = REFRESHMENTS
* = PREMIUM BOOTHS
TABLES ARE 6' X 24"
TOTAL = 14
ALL AISLES ARE 8' WIDE UNLESS OTHERWISE NOTED
FLOOR PLAN IS SUBJECT TO CHANGE UPON FIRE MARSHALL'S APPROVAL
SCALE: 1/32" = 1'

